

**SPECIFICATION:**

- VERTICAL FRAME : 40mm x 40mm SQUARE TUBE
- HORIZONTAL FRAME : 40mm x 40mm SQUARE TUBE
- VERTICAL PICKETS : 25mm x 25mm SQUARE TUBE
- DECORATION : 10mm x 10mm SOLID BAR

**FINISH SPECIFICATION:**


- FULLY HOT DIP GALVANIZED ASTM A123/A 123M-08 (80→120  $\mu$ m THK)
- POWDER COATING : BLACK / SMOOTH / MATTE 25+-5/RAL 9005 (60→80  $\mu$ m THK)

**ACCESSORIES SUPPLIES WITH SET:**

- HINGES x 1 PAIR

**ACCESSORIES ORDER SEPARATELY IF REQUIRED:**

- POST OPTION #1 - HINGE POST SET PCE : FLAT TOP - 125x125 x2300mm Long x 1  
- LATCH POST SET PCE : FLAT TOP - 125x125 x2300mm Long x 1
- POST OPTION #2 - HINGE POST SET PCE : FLAT TOP - 90x90 x2300mm Long x 1  
- LATCH POST SET PCE : FLAT TOP - 90x90 x2300mm Long x 1
- MANUALLY OPERATED KIT INCLUDES
  - LATCH x 1 SET
  - DROP BOLT x 1 SET

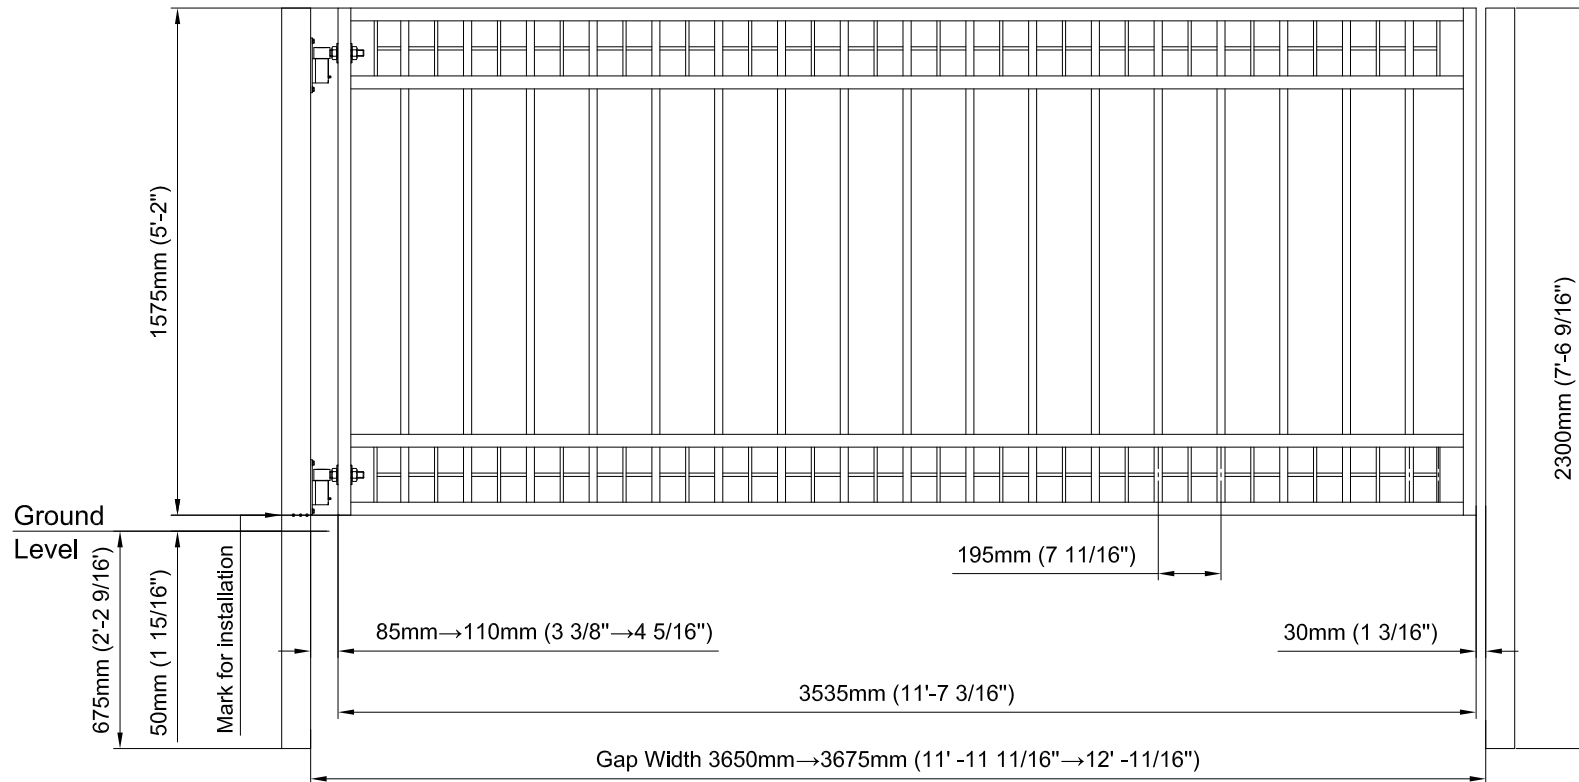

**GATE & FENCE**

[www.tekgates.com.au](http://www.tekgates.com.au)

Title : Single Swing Driveway Gate SET Style : Athena  
3660mm(12') Gap Width x 1575mm(5'2") High