

**SPECIFICATION:**

- HORIZONTAL FRAME : 40mmx20mm RECTANGULAR TUBE
- VERTICAL PICKETS : Ø16mm STEEL PIPE
- DECORATION : 8mm x 8mm SOLID BAR

**FINISH SPECIFICATION:**


- FULLY HOT DIP GALVANIZED ASTM A123/A 123M-08 (80 → 120 µm THK)
- POWDER COATING : BLACK / SMOOTH / MATTE 25+5/RAL 9005 (60 → 80 µm THK)

**ACCESSORIES SUPPLIES WITH SET:**

- FENCE BRACKET #1: 40 x 20 x 6 SET

**ACCESSORIES ORDER SEPARATELY IF REQUIRED:**

- FENCE /LATCH POST SET PCE : FLAT TOP - 50 x 50 x 1850mm Long x 2

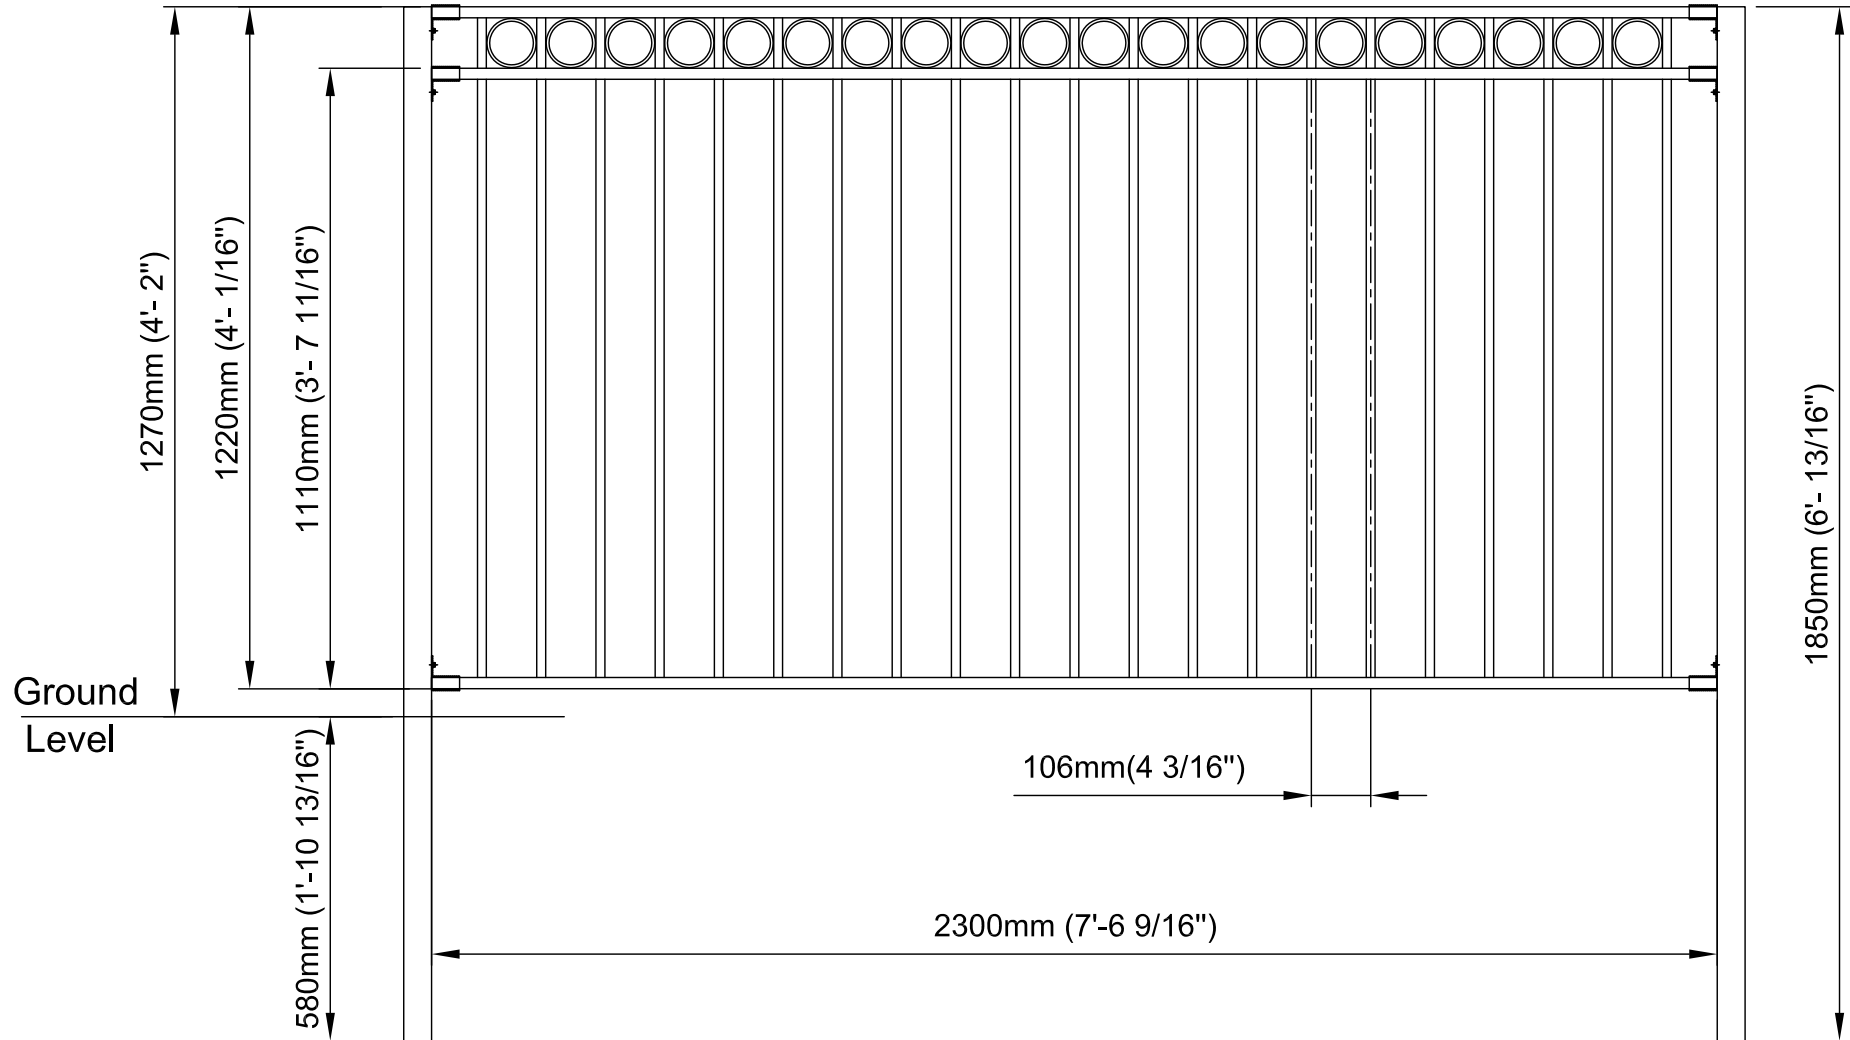

**GATE & FENCE**  
[www.tekgates.com.au](http://www.tekgates.com.au)

Title : Pool Fence: Laguna 2300mm(7'6") Width x 1220mm(4') High